

TOWNSHIP 33 NORTH, RANGE 118 WEST, OF THE SIXTH PRINCIPAL MERIDIAN, WYOMING.

CORRECTIVE DEPENDENT RESURVEY

The cor. of secs. 8, 9, 16 and 17, monumented with an iron post, 2 1/2 ins. diam., firmly set, projecting 8 ins. above the ground, in a mound of stone, 3 ft. base to top, with brass cap mkd. as shown.

Cor. is located on steep and rocky SE. slope.

The 1/4 sec. cor. of secs. 8 and 17, monumented with a granite stone, 16x12x6 ins., firmly set 4 ins. below the surface of the ground, plainly mkd. 1/4 on N. face.

At the corner point

Set an iron post, 28 ins. long, 2 1/2 ins. diam., 26 ins. in the ground, in a mound of stone, 2 ft. base, with brass cap mkd. as shown.

from which

The bearing tree mkd. in 1976, a cedar, 11 ins. diam., bears S. 24 3/4 W., 119 lks. dist., with healed blaze on SE. face.

Bury the original corner stone and set a steel fence post alongside the iron post.

Cor. is located in faint remnants of an abandoned fence extending N. and S.

From this point, the proportionate position established during the 1976 dependent resurvey, bears S. 28°27' E., 1.753 chs. dist., monumented with an iron post, 2 1/2 ins. diam., firmly set, projecting 4 ins. above the ground, with a small mound of stone N. of the cor., with brass cap mkd. T33N R118W 1/4 S8 SI7 1976. Add the mks. AM and bury in place, 3 ins. below the surface of the ground.

The cor. of secs. 7, 8, 17 and 18, monumented with an iron post, 2 1/2 ins. diam., firmly set, projecting 6 ins. above the ground, in a mound of stone, 2 1/2 ft. base to top, with brass cap mkd. as shown.

Cor. is located beneath high tension power line extending N. and S., 1.38 chs. W. of a small ravine, drains S., approximately 4 chs. N. of the Willow Creek Road, extending E. and W.

SURVEY INFORMATION AND CERTIFICATE

This plat represents the entire record of the corrective dependent resurvey of a portion of the subdivisional lines designed to restore the corners in their true original locations according to the best available evidence.

The history of earlier surveys pertaining to this resurvey is as follows:

Frank H. Jones surveyed the subdivisional lines in 1889. Louis D. Gilbert independently resurveyed a portion of the subdivisional lines in 1966. Jerry L. Messick independently resurveyed a portion of the subdivisional lines in 1976.

Ross W. Turner, County Surveyor, Lincoln County, and Wyoming Registered Professional Engineer and Land Surveyor No. 3514 purported recovering the original one fourth section corner of secs. 8 and 17, which was missed during the 1976 dependent resurvey. A field investigation confirmed the purported findings. The correct position for the 1/4 sec. cor. was monumented during the course of this corrective dependent resurvey with ties to the proportionate position and is described in detail herein.

The survey was executed with a Trimble global positioning system (GPS) Model 4000 SSI real time kinematic receiver. The direction of all lines refer to the true meridian. All directions, distances and geographic positions were determined by GPS methods.

The area embraced by this survey is situated in the northwestern portion of Lincoln County, approximately 11 miles north of Afton, Wyoming. The mean elevation is about 6,400 feet above sea level. Access is provided by a graded county road extending east and west immediately south of the area, at the base of the foothills along the north side of the Willow Creek bottom land. Drainage of the area is southerly into Willow Creek. Vegetation consist of sagebrush, native grasses, bitter brush, chokecherry and scattered patches of aspen and pine.

I, Lynn A. Forbes, Cadastral Surveyor, HEREBY CERTIFY upon honor, that in pursuance of Special Instructions dated October 30, 1996, and assignment instructions dated September 1, 1999, for Group Number 632, Wyoming, I have corrected the dependent resurvey of a portion of the subdivisional lines, Township 33 North, Range 118 West, Sixth Principal Meridian, Wyoming, and that this plat in one sheet represents the entire record of this survey. Field assistant was Jerry L. Messick, Cadastral Surveyor. Survey executed November 16, 1999, and has been made in strict conformity with the special instructions, the Manual of Surveying Instructions for the Survey of the Public Lands of the United States, 1973, and in the specific manner described hereon.


Lynn A. Forbes September 22, 2000
Cadastral Surveyor Date

UNITED STATES DEPARTMENT OF THE INTERIOR
BUREAU OF LAND MANAGEMENT

Cheyenne, Wyoming September 22, 2000

This plat representing the entire record of this survey, having been correctly executed in accordance with the requirements of law and the regulations of this Bureau, is hereby accepted.

John P. Lee
For the Director
Chief Cadastral Surveyor for Wyoming

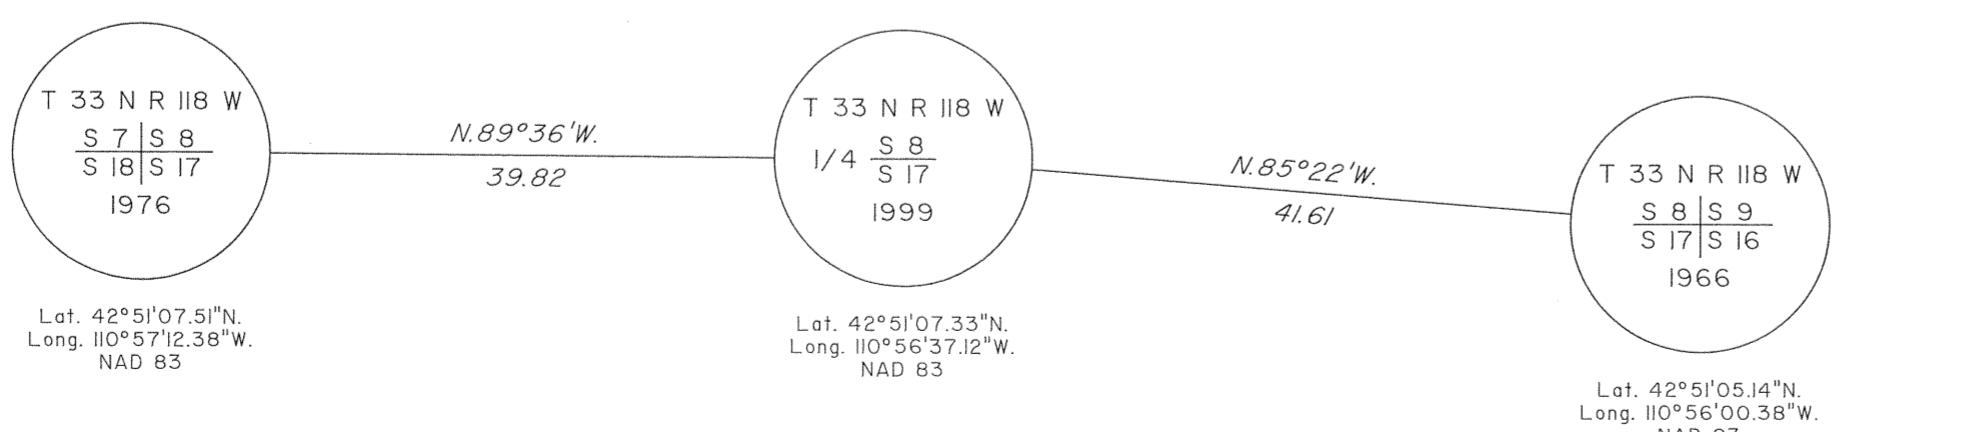

10 5 0 20 40 60 80
Scale in Chains

W.H.B.

2470 E

OFFICIALLY FILED: September 28, 2000


TOWNSHIP 33 NORTH, RANGE 118 WEST, OF THE SIXTH PRINCIPAL MERIDIAN, WYOMING.
DEPENDENT RESURVEY

A history of surveys is contained in the field notes.

This plat represents the dependent resurvey of a portion of the subdivisional lines of T. 33 N., R. 118 W., Sixth Principal Meridian, Wyoming, designed to restore the corners in their true original locations according to the best available evidence.

The area is as shown on the plat approved October 15, 1890.

Survey executed by Jerry L. Messick, Cadastral Surveyor, under the supervision of Richard L. Oakes, Chief, Branch of Cadastral Survey, beginning June 25, 1976, and completed July 1, 1976, pursuant to Special Instructions dated May 6, 1975, for Group No. 373, Wyoming.

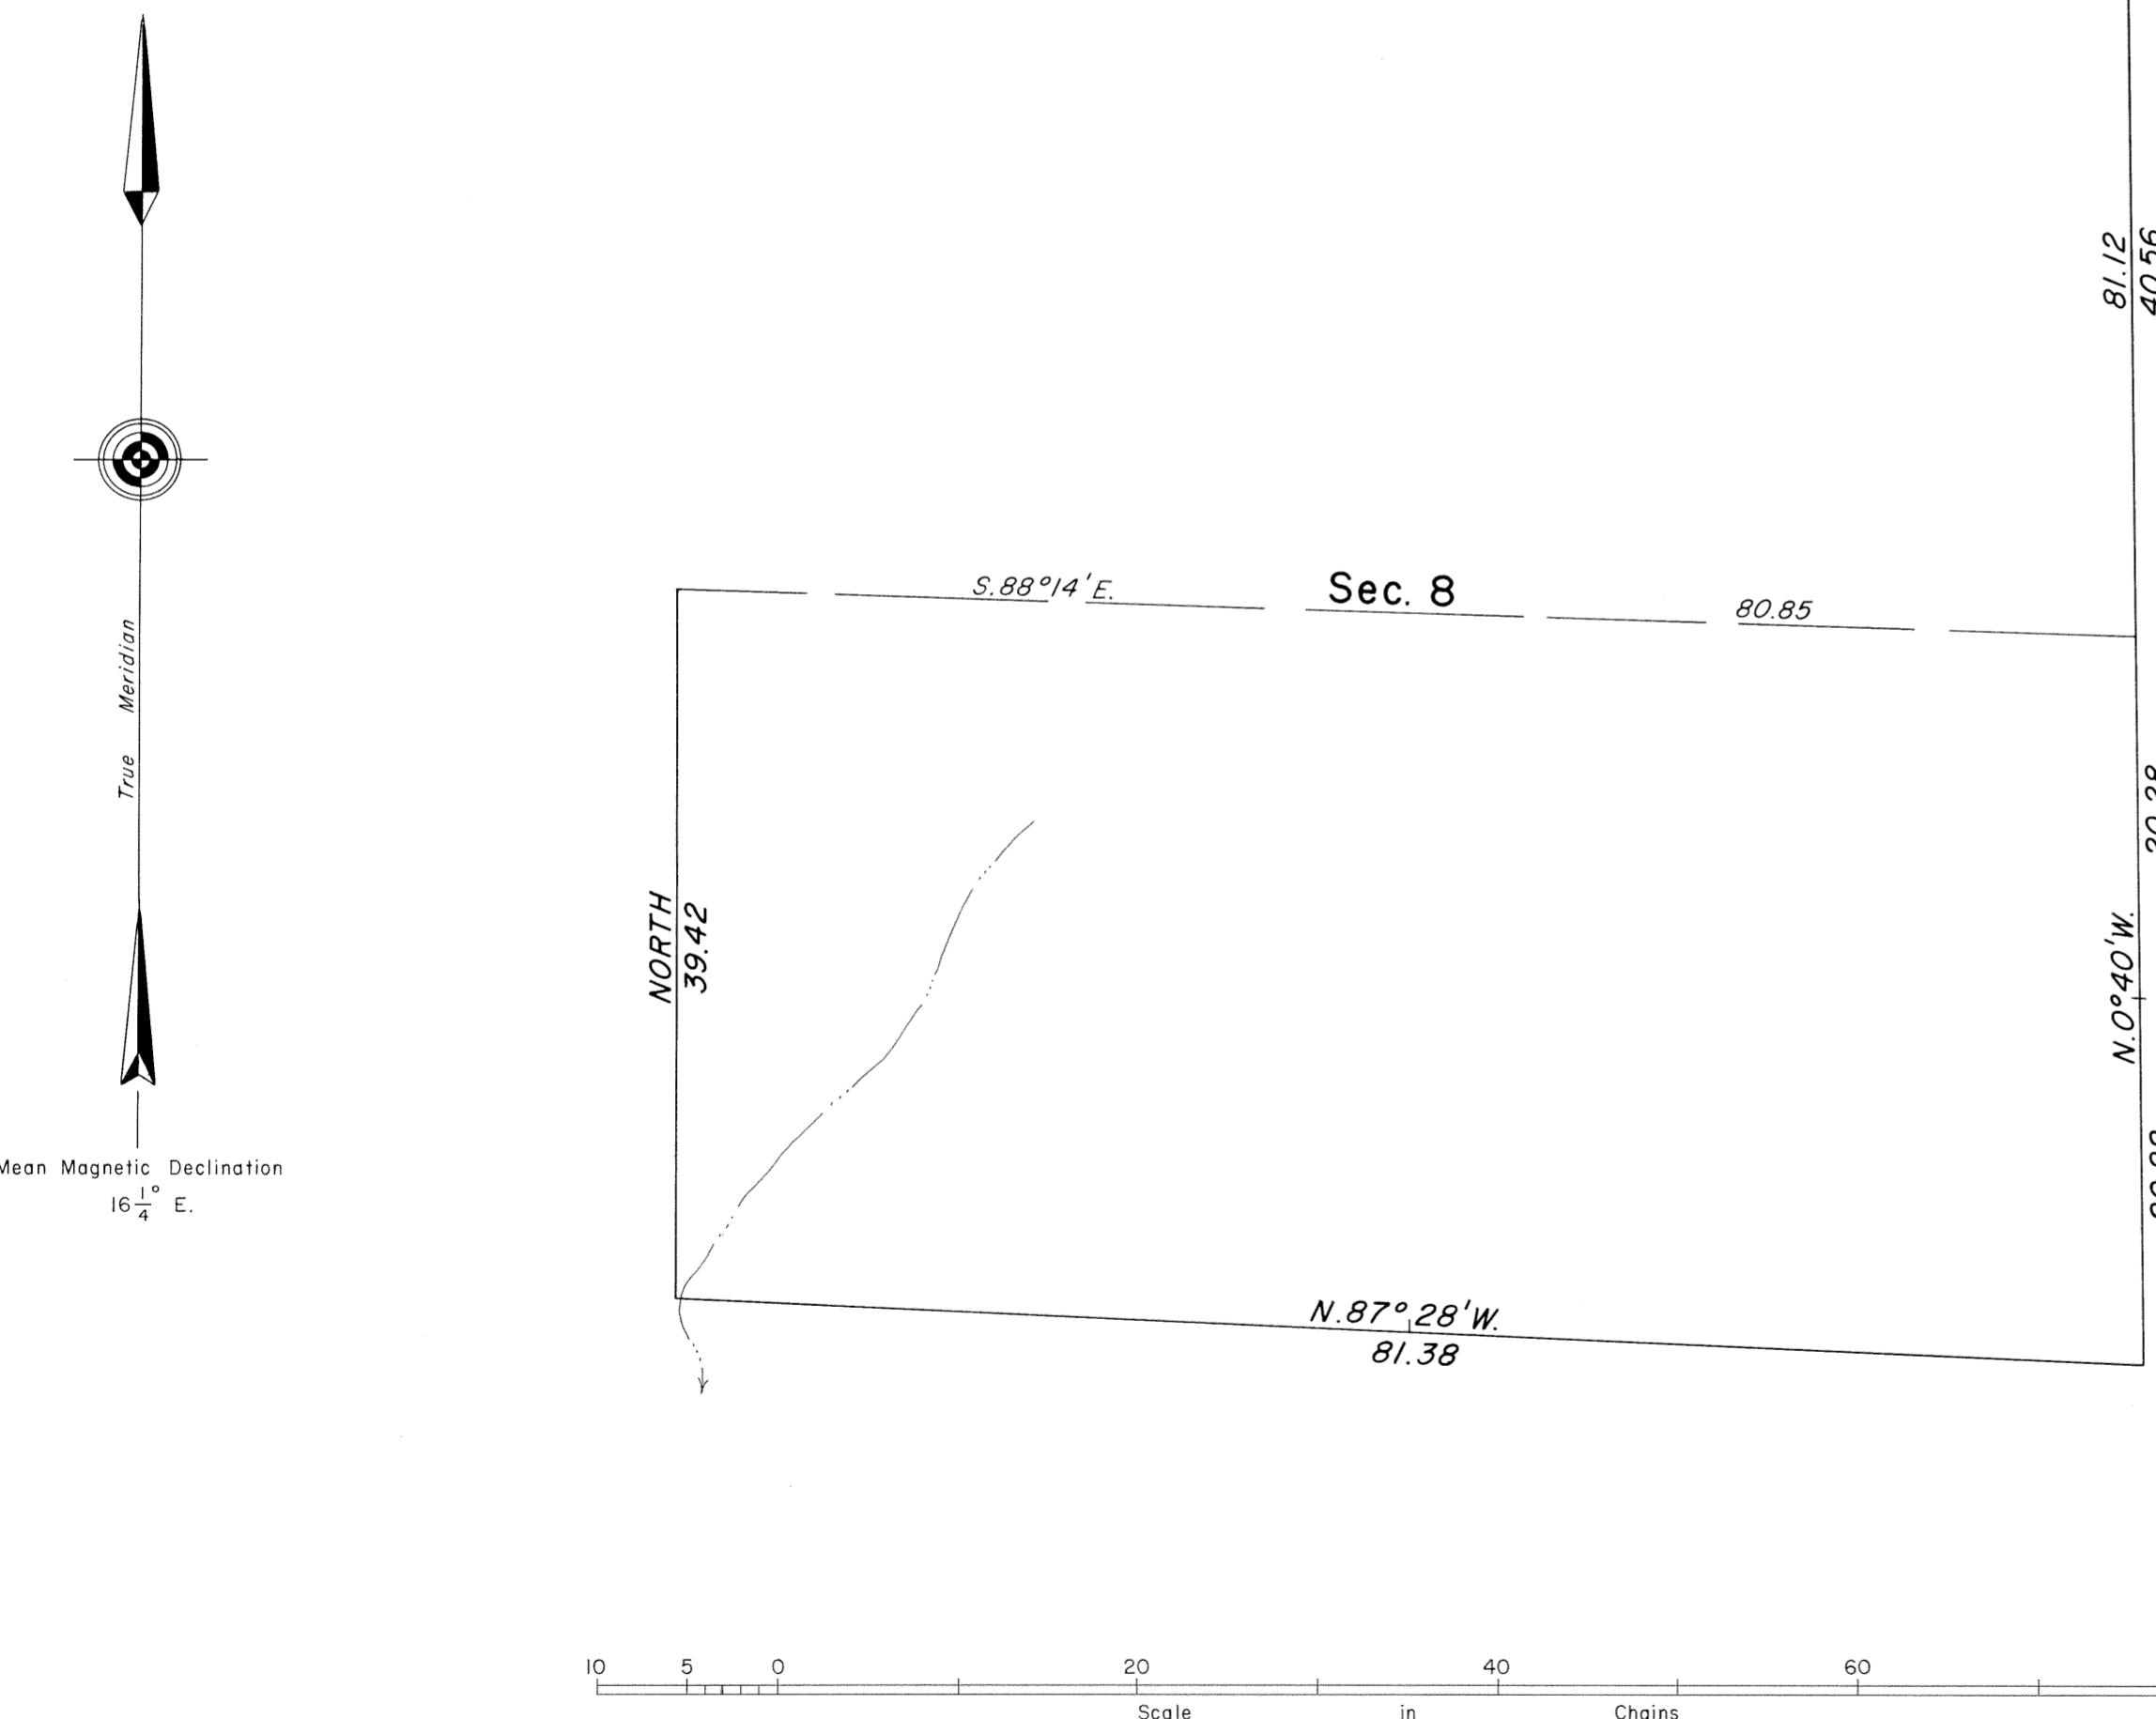

UNITED STATES DEPARTMENT OF THE INTERIOR
BUREAU OF LAND MANAGEMENT
Denver, Colorado January 18, 1980

This plat is strictly conformable to the approved field notes, and the survey, having been correctly executed in accordance with the requirements of law and the regulations of this Bureau, is hereby accepted.

For the Director


J. Voorhees

Chief, Cadastral Survey
Examination and Approval Staff

7048

ORIGINAL

**TOWNSHIP 33 NORTH, RANGE 118 WEST OF THE SIXTH PRINCIPAL MERIDIAN, WYOMING.
DEPENDENT RESURVEY**

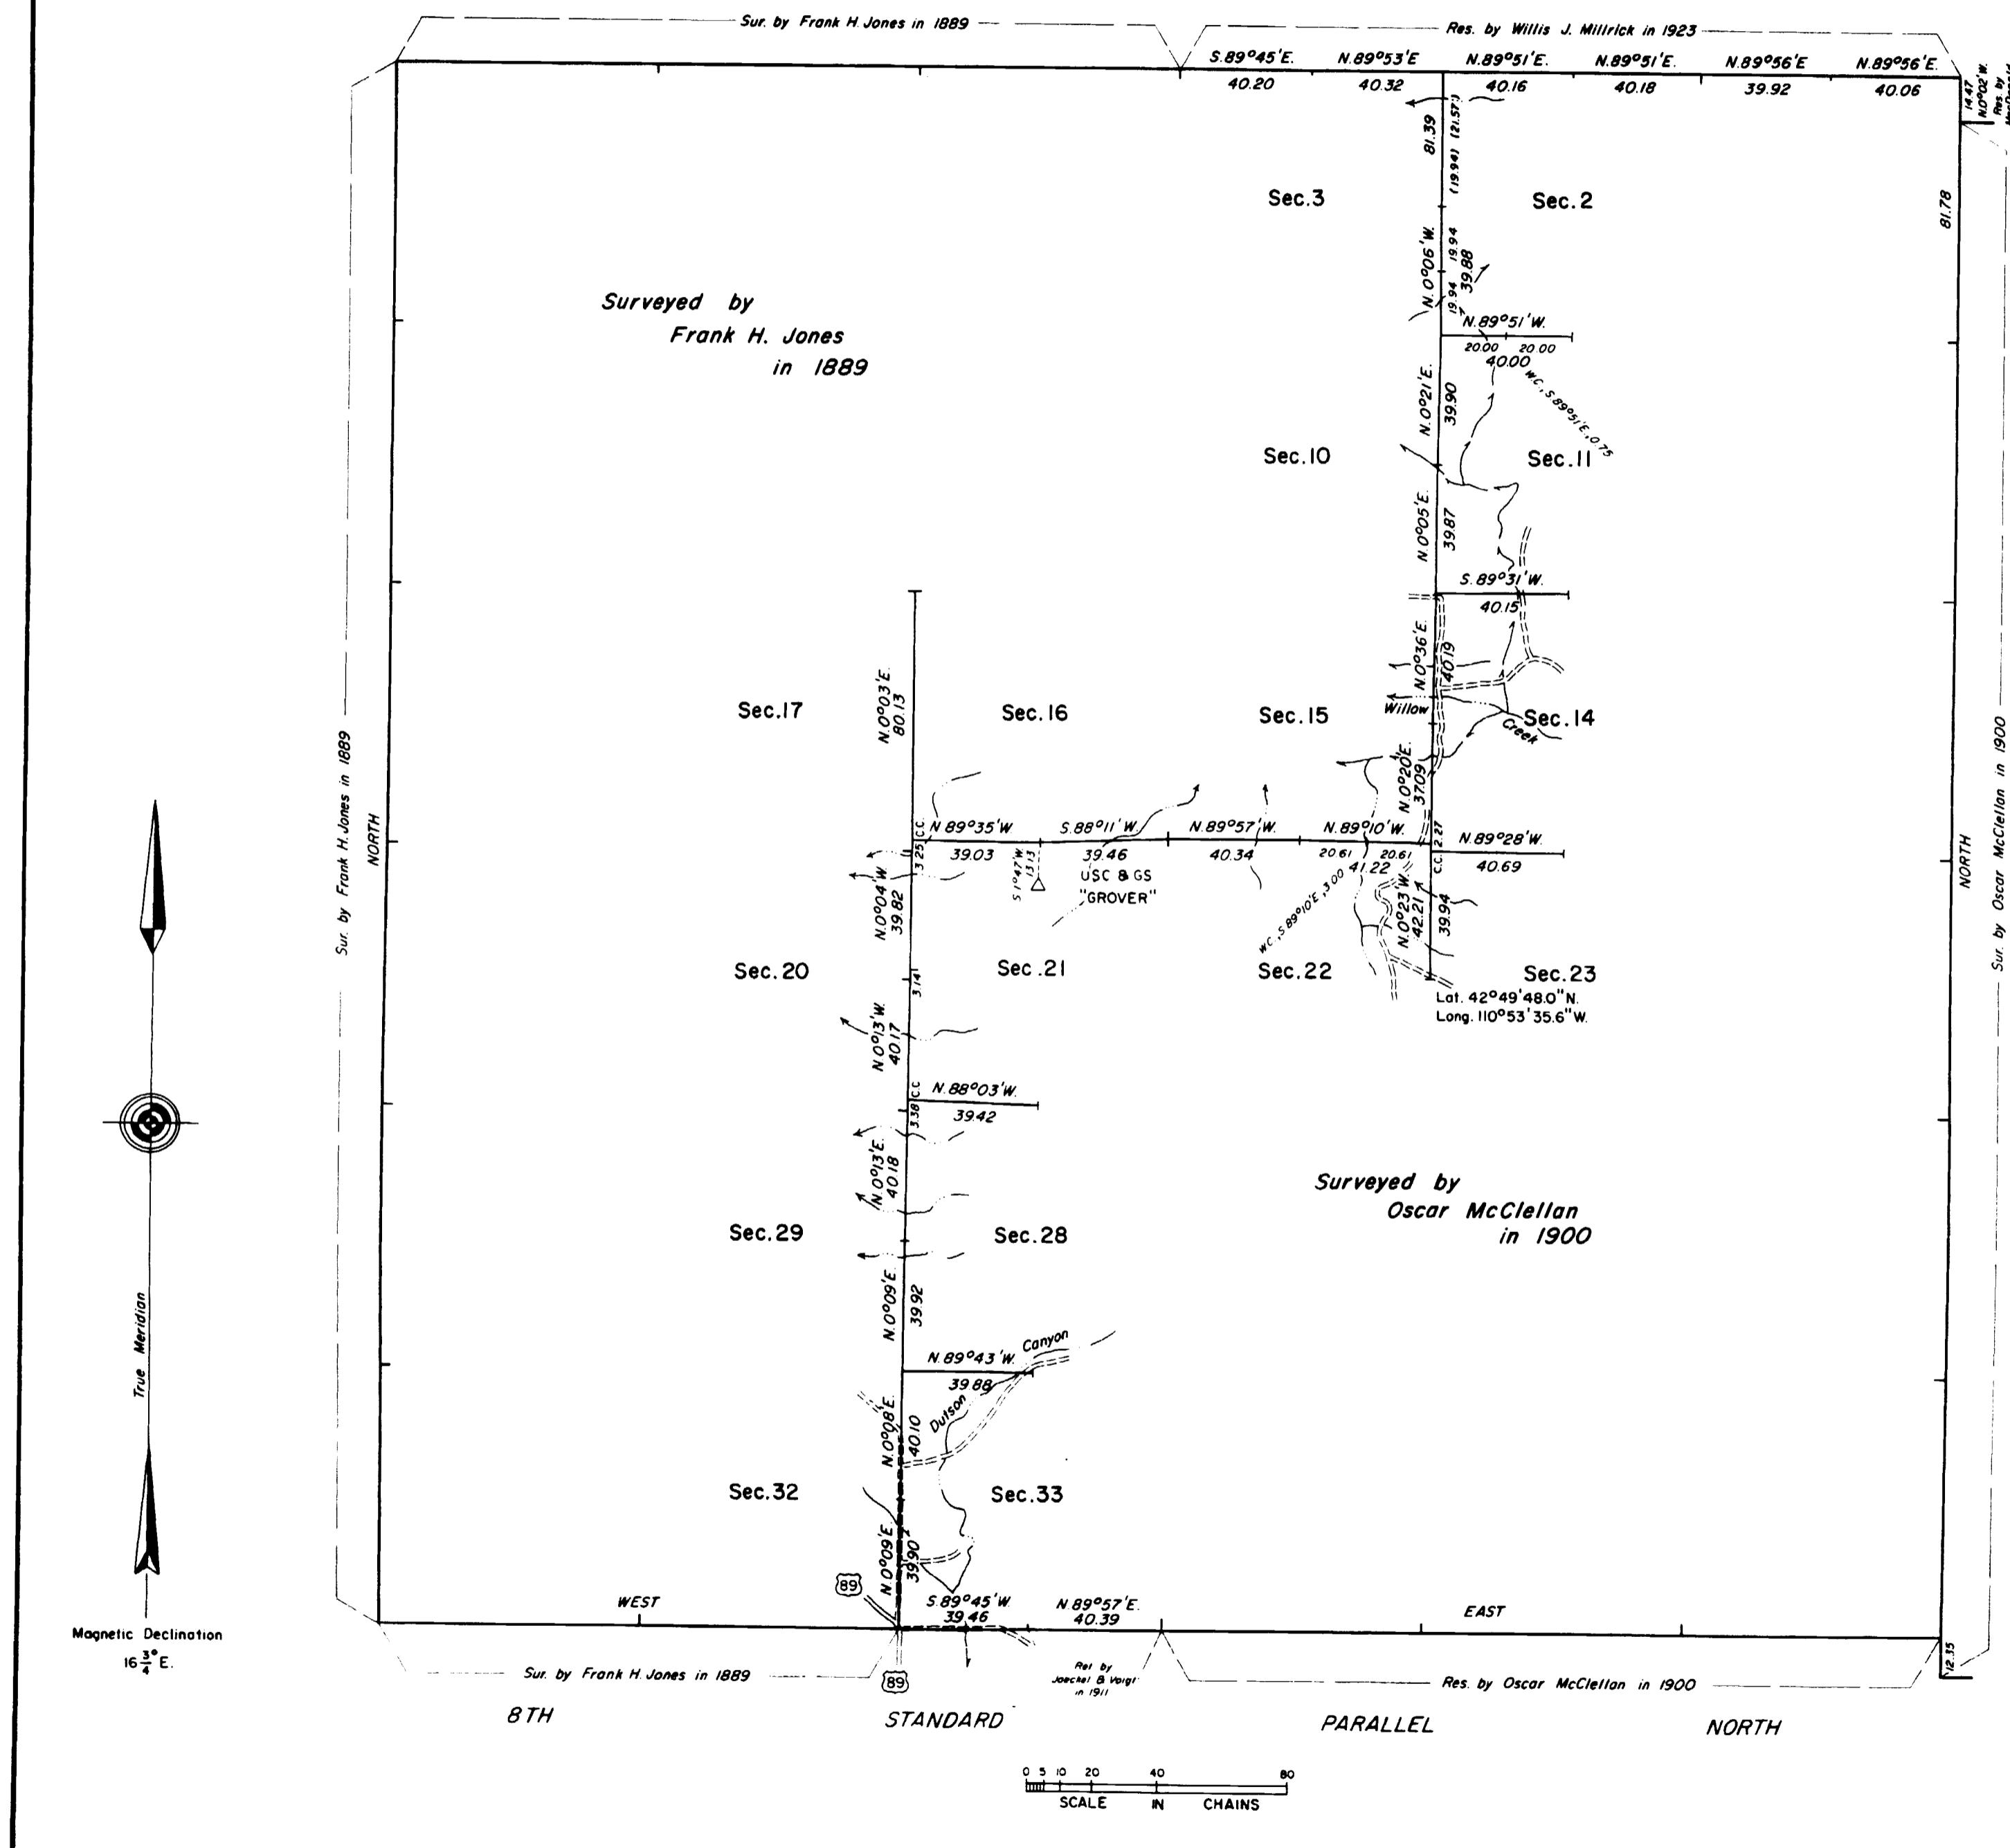

This plat represents a retracement and reestablishment of a portion of the Eighth Standard Parallel North, and a portion of the subdivisional lines of T. 33 N., R. 118 W., Sixth Principal Meridian, Wyoming, designed to restore the corners in their true original locations according to the best available evidence.

The history of prior surveys is contained in the field note record.

This survey was executed by Louis D. Gilbert, Supervisory Cadastral Surveyor, beginning July 5, 1966, and completed July 19, 1966, pursuant to Special Instructions for Group No. 305, Wyoming, approved May 31, 1966.

UNITED STATES DEPARTMENT OF THE INTERIOR
BUREAU OF LAND MANAGEMENT

This plat is strictly conformable to the approved field notes, and the survey, having been correctly executed in accordance with the requirements of law and the regulations of this Bureau, is hereby accepted.

For the Director.

R.E. Brown


Chief, Division of Engineering

33-118

30 ---
4274

4.9 A

Diagram of N.W. 1/4 Sec. 3 T. 33 N. R. 118 W. of the
6th Principal Meridian Wyoming

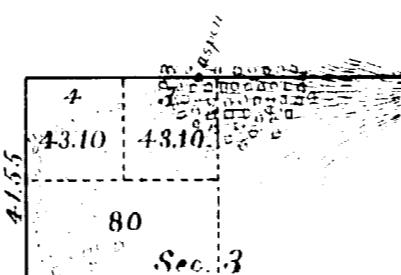

The above is an official diagram of the N.W. 1/4 of Section 3 T. 33 N. R. 118 W.
of the 6th Principal Meridian Wyoming, as made from the original field notes
on file in this office, executed by Frank H. Jones, U.S. deputy surveyor
under his Contract No. 234, dated June 19, 1889.


This diagram is certified to, under directions contained in
Commissioner's Letter E, dated June 5, 1884.

Rory Bickford
U.S. Surveyor General for Wyoming

2470-B
33 - 118

4273

Fractional Township N^o 33 North Range N^o 118 West of the 6th Principal Meridian

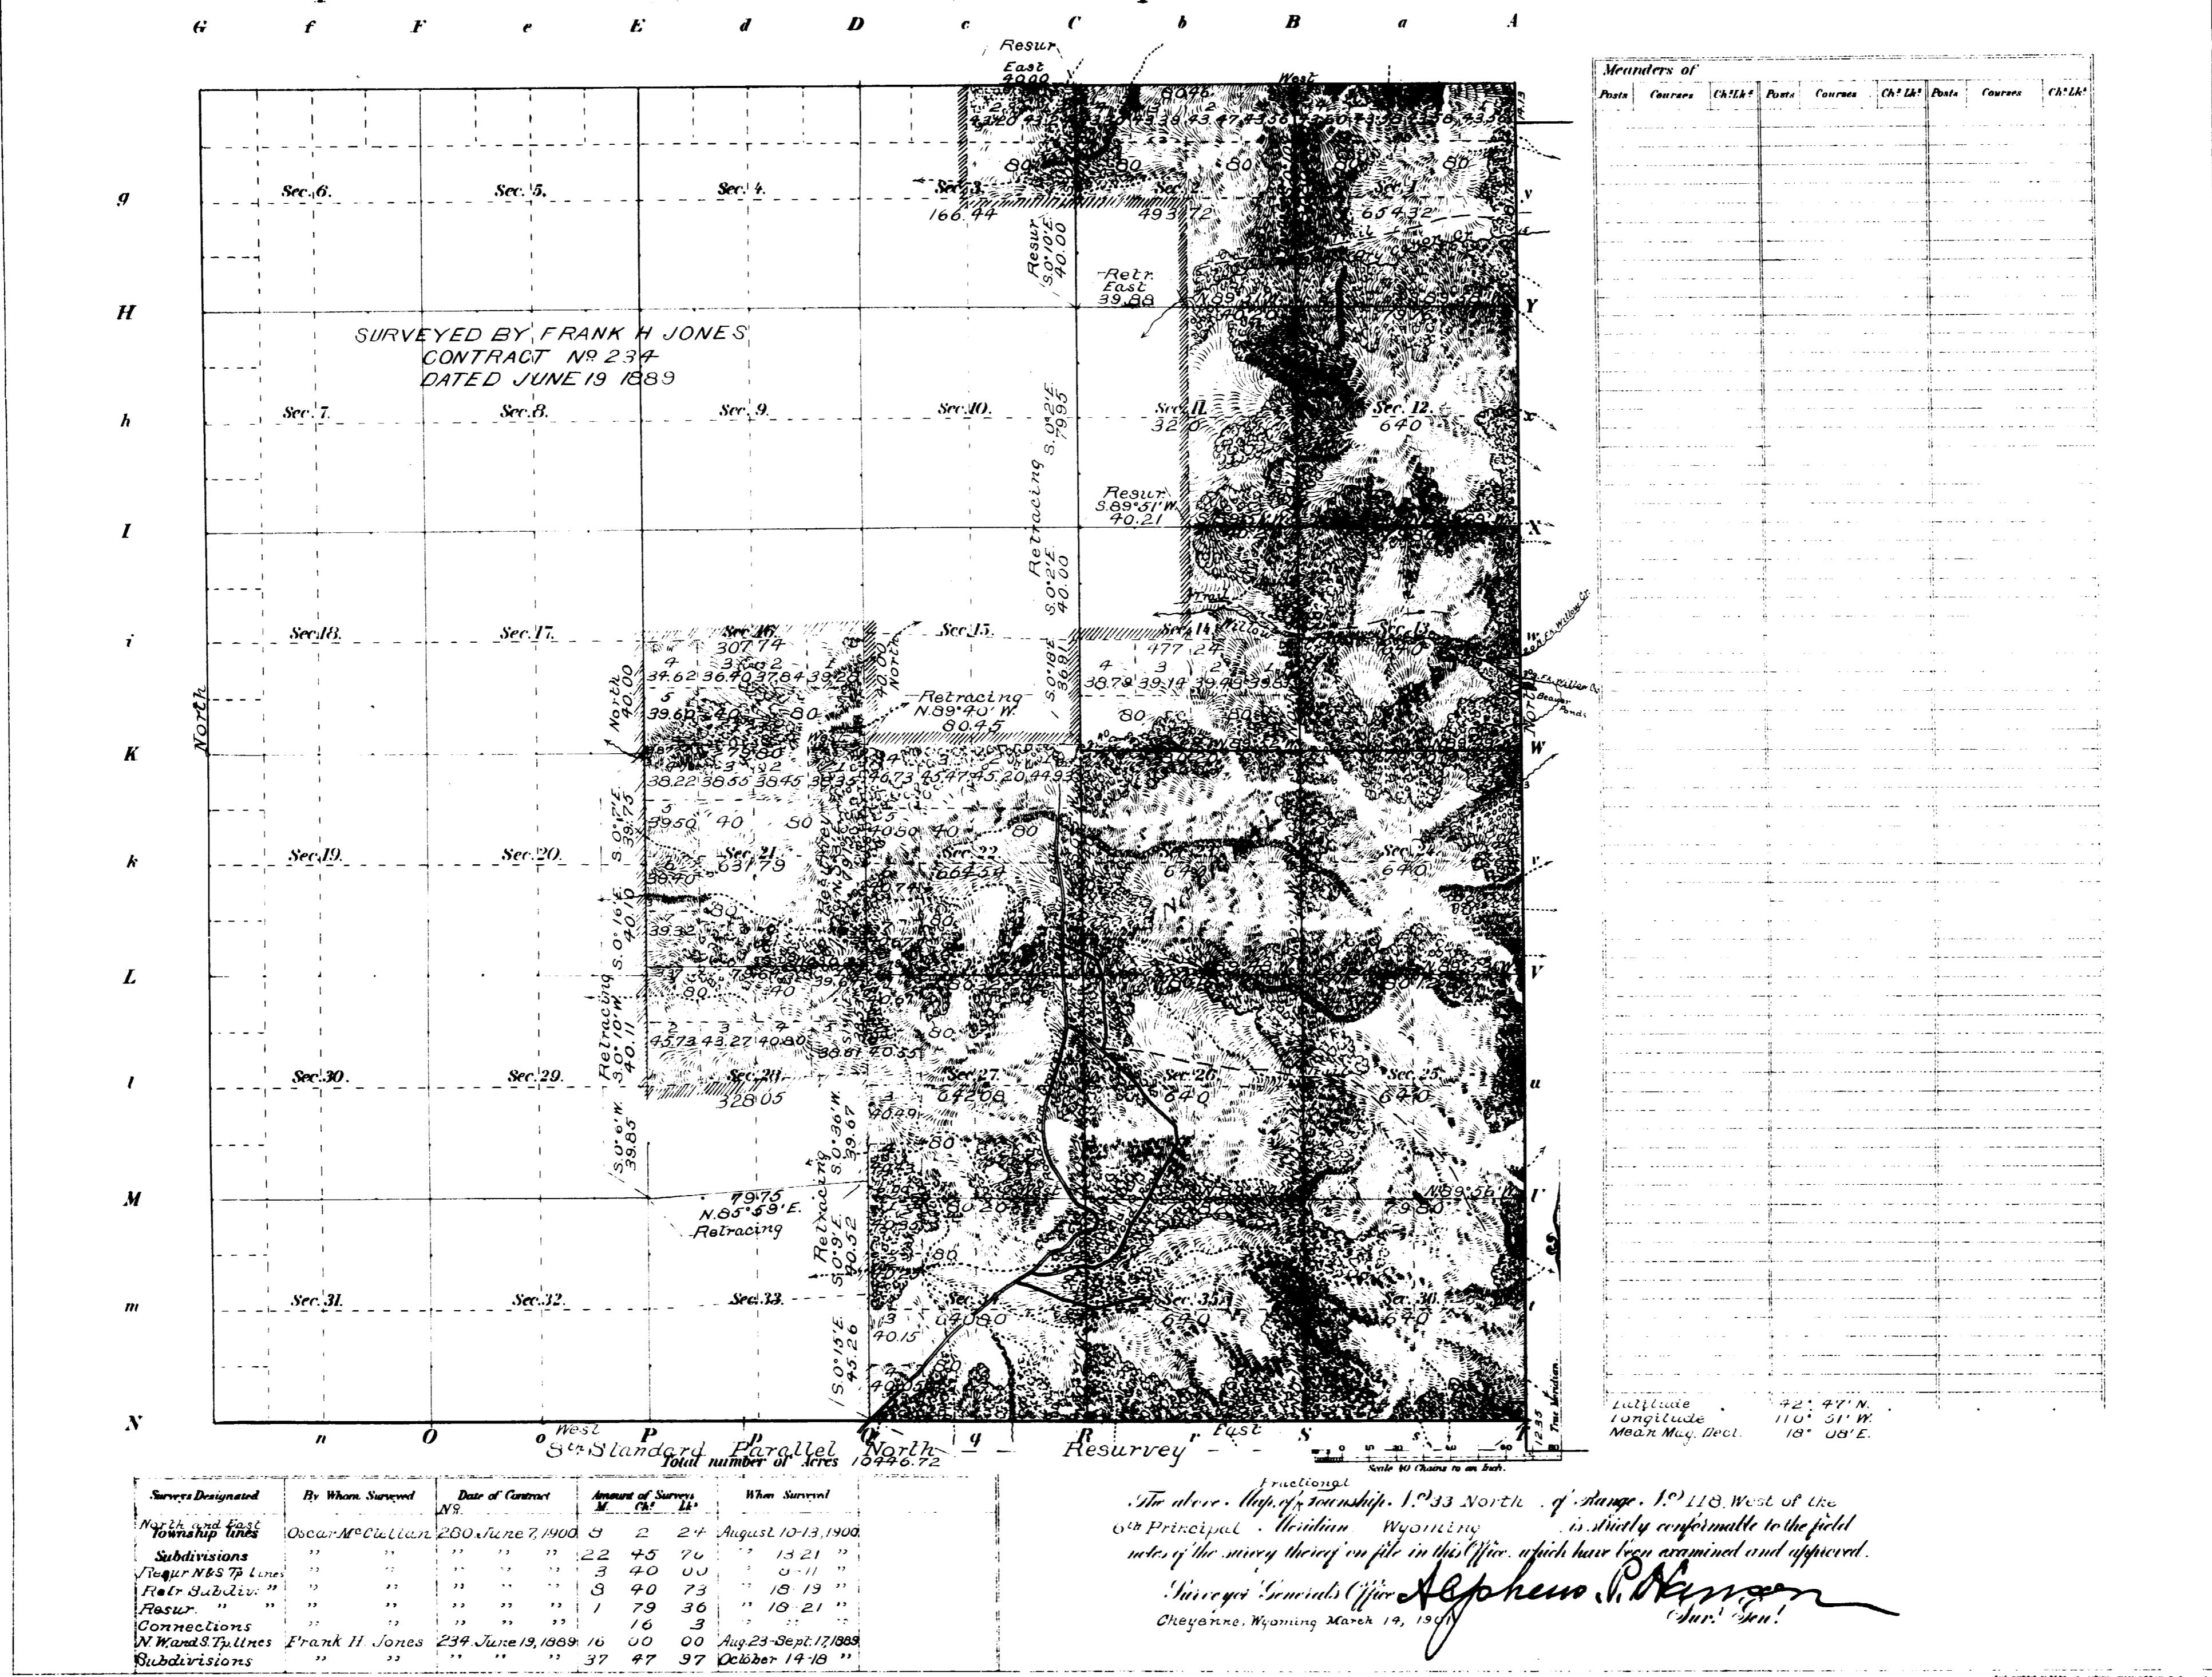

The above Map of Township N^o 33 North of Range N^o 118, West of the 6th Principal Meridian, Wyoming, is strictly conformable to the field notes of the survey thereof on file in this office, which have been examined and approved.

Surveyor General's Office of the State of Wyoming
Cheyenne, Wyoming March 14, 1901


Latitude 42° 47' N.
Longitude 110° 31' W.
Near Mag. Decl. 18° 08' E.

Received APR 3 1901
Survey accepted by the State Surveyor
on file in this office March 30, 1901.

4272

Township N^o 33 North, Range N^o 118 West of the 6th Principal Meridian

G *f* *F* *e* *E* *d* *v* *c* *b* *B* *a* *A*

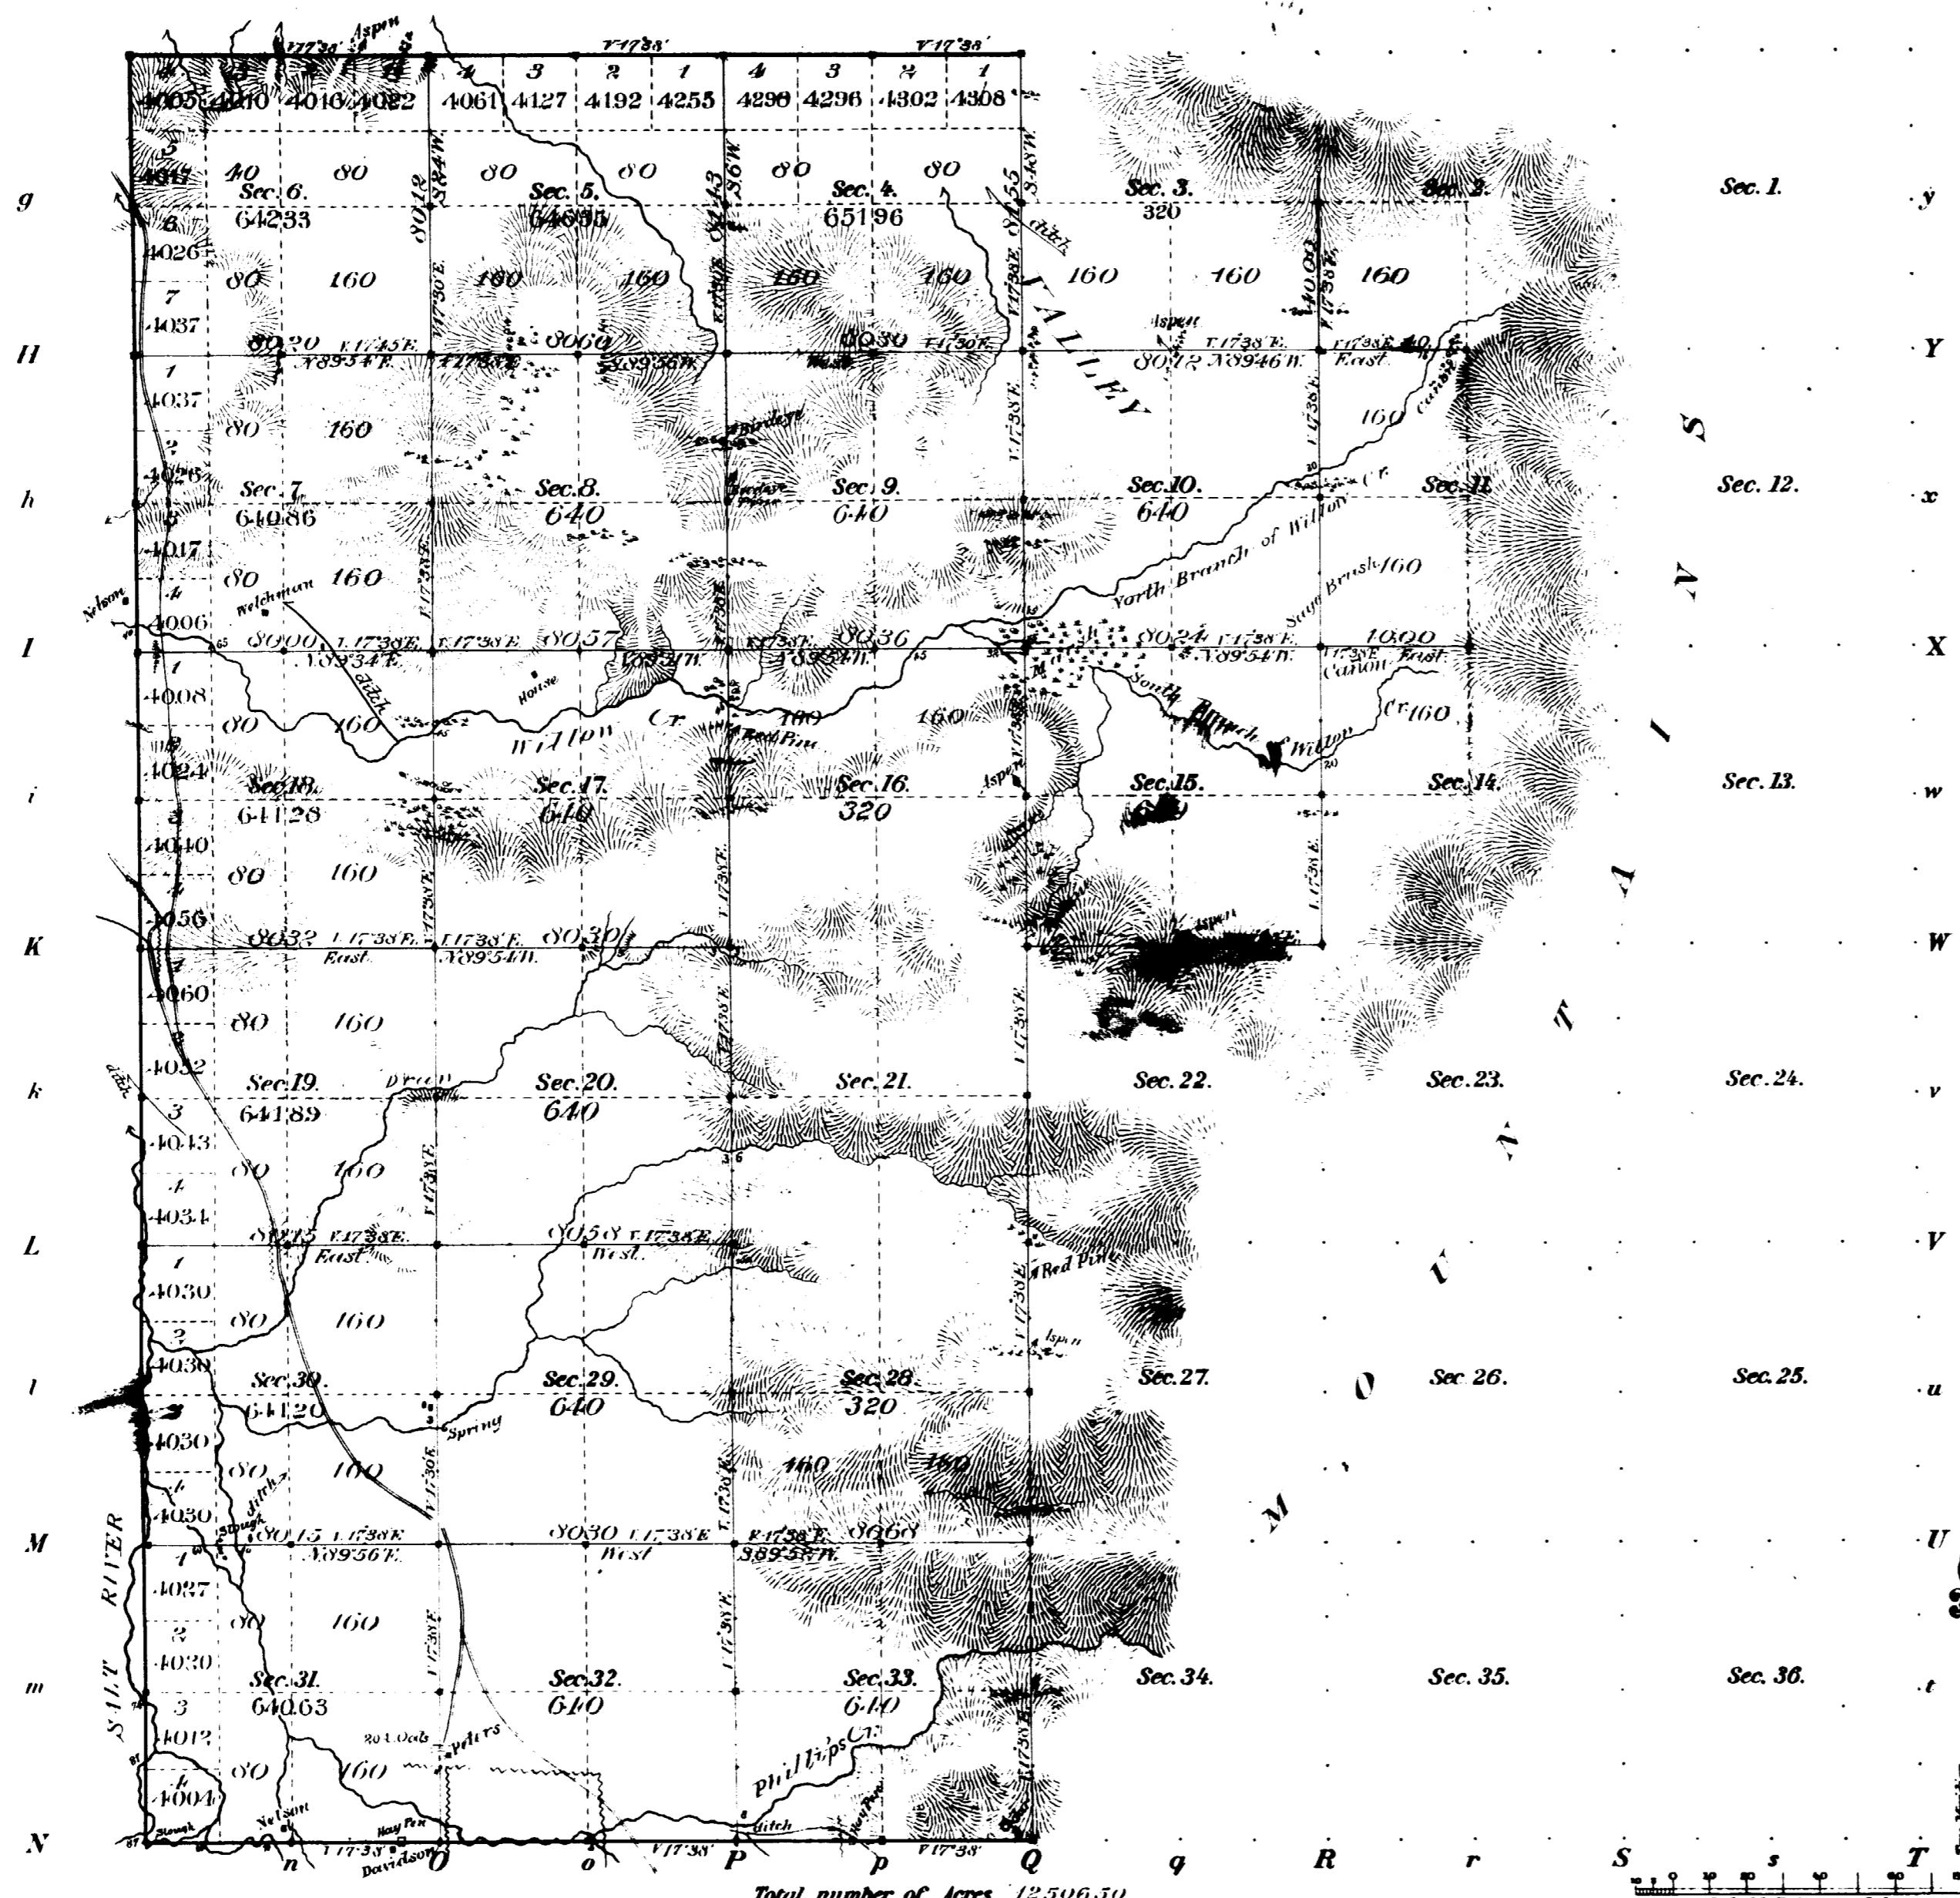

<i>Surveys Designated</i>	<i>By Whom Surveyed</i>	<i>Date of Contract</i>	<i>Amount of Surveys M. Ch^s Lk^s</i>	<i>When Surveyed</i>	<i>Magnetic Declination</i>
<i>Township lines</i>					
<i>Subdivisions</i>	<i>Frank H. Jones</i>	<i>June 19th 1889</i>	<i>37 .47 97</i>	<i>Oct. 14 - 18 - 1889</i>	<i>17°37' East</i>

The above Map of Township 1^o 33 North, of Range 1^o 118 West of the 6th Principal Meridian, in Wyoming, is strictly conformable to the field notes of the survey thereof on file in this Office, which have been examined and approved.


Surveyor General's Office, "W^m A. Richards"
Iwyanne Iwyo. Oct. 15, 1890. Sur' Gen!

33 - 118

42
4669

RESURVEY TOWNSHIP EXTERIORS

SCALE: 160 CHAINS TO 1 INCH

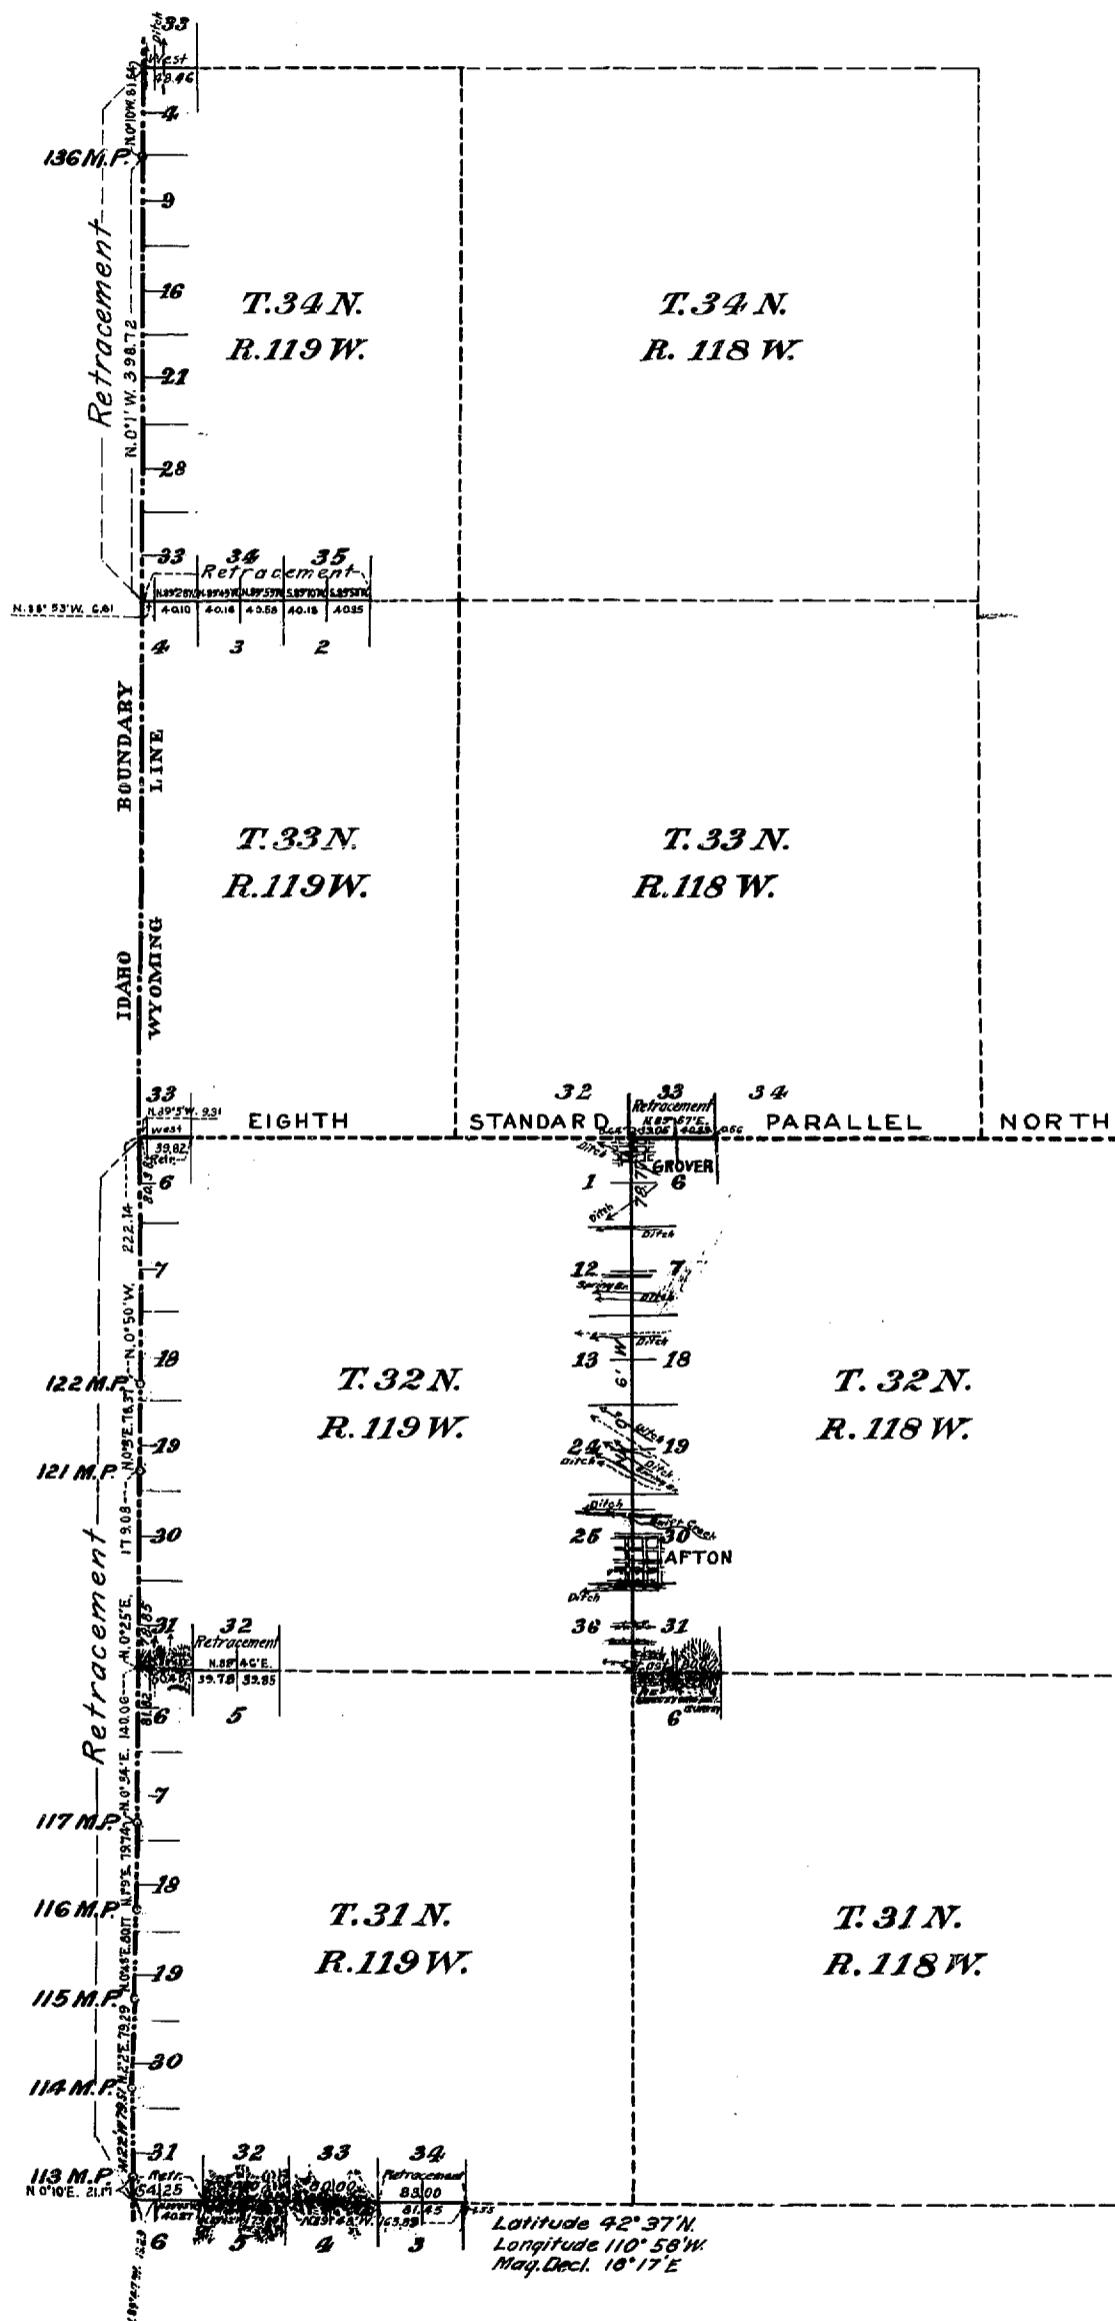

This Plat
of the Retracement
of the
Idaho-Wyoming Boundary Line through Townships 31, 32 and 34 North,
Range 119 West and
a part of the
South boundary of Townships 31, 32, 33 and 34 North, Range 119 West, and
Township 33 North, Range 118 West;
and
the Resurvey
of the
East boundary of Township 32 North, Range 119 West and
a part of the
South boundary of Township 32 North, Ranges 118 and 119 West;
Township 31 North, Range 119 West,
the North boundary of Township 34 North, Range 119
West and
the Survey
of a part of the
South boundary of Township 32 North, Range 118 West of the
Sixth Principal Meridian, Wyoming, is strictly conformable
to the field notes of the resurvey thereof by
Herman Jaechel and Emil Voigt, Traversitmen
under Group No. 4
dated May 12, 1911
which have been examined, approved and filed in this office.

U.S. Surveyor General's Office
Cheyenne, Wyoming
December 13, 1912

Alphonse P. Johnson
Surveyor General

Surveys Designated	Amount	When Surveyed
Mls. Chs. Lbs.		
Retracement Idaho Wyoming Boundary Line	17 79 64	September 20, 1911-October 27, 1911
Retracement Standard Lines	1 48 57	October 14, 1911-October 18, 1911
Retracement Township Lines	5 24 17	September 11, 1911-October 25, 1911
Resurvey Township Lines	9 57 68	September 15, 1911-October 25, 1911
Survey Township Line	40 00	October 15, 1911-October 15, 1911

5 16 66

2930

M.M.K.

Accepted by the State Commission in his
letter "C" Jan. 31, 1913.

1771

TOWNSHIP EXTERIORS

Scale 1 inch = 160 chains

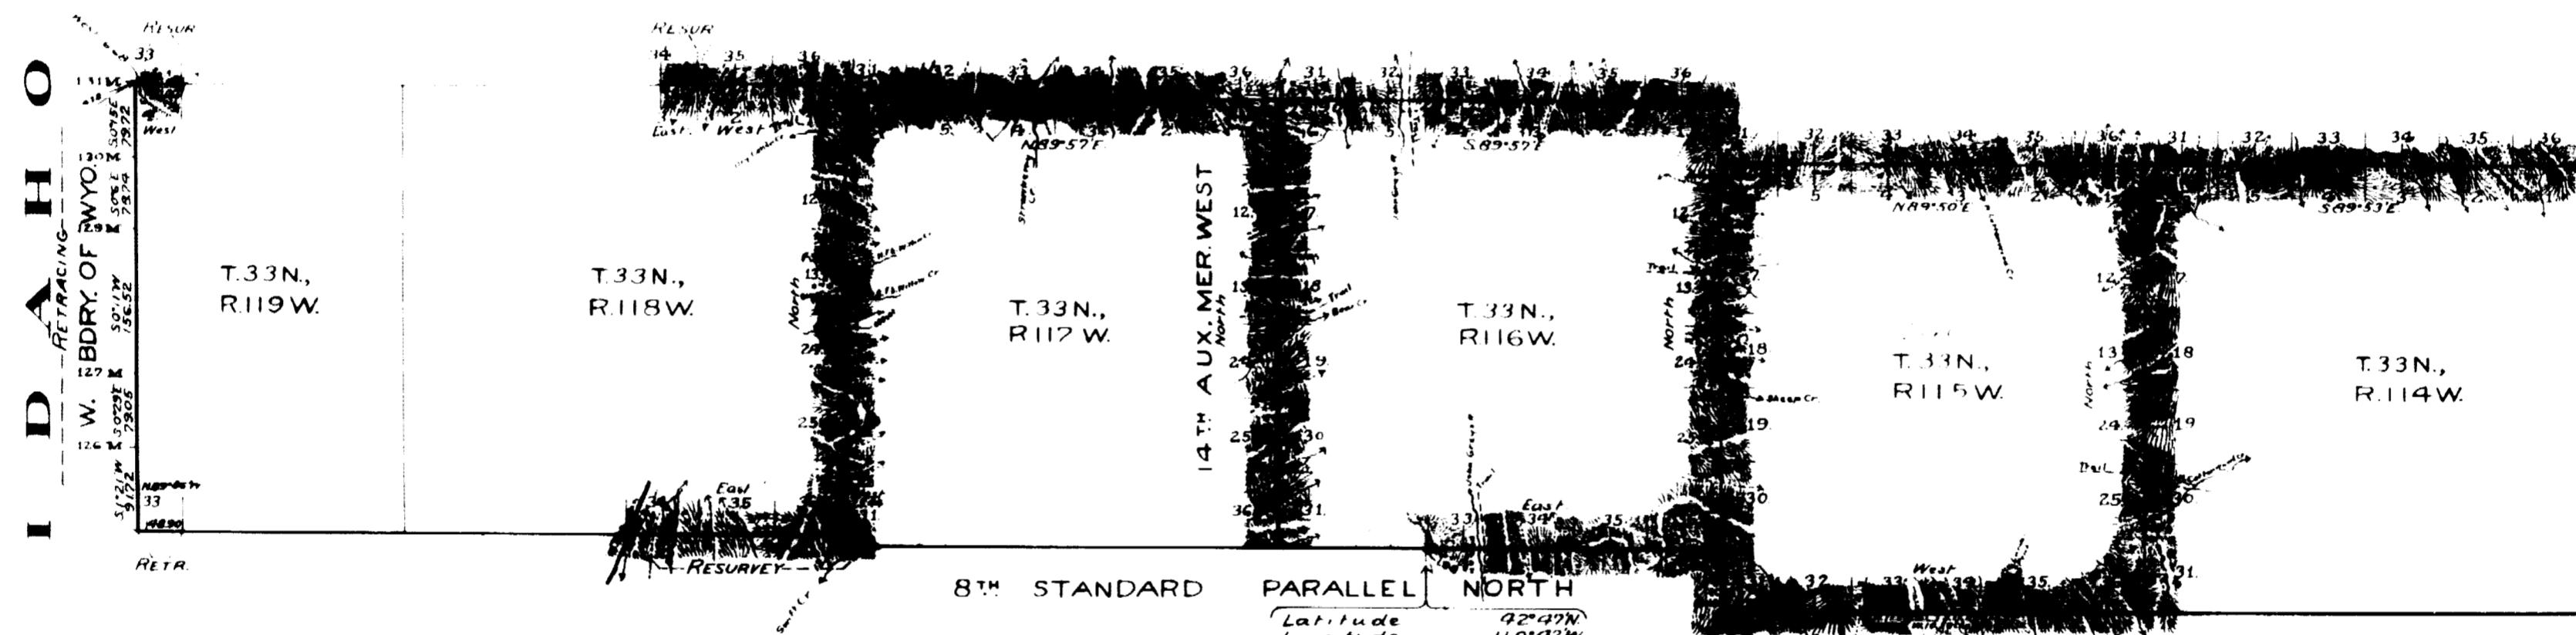


Table of Mileage.

SURVEYS DESIGNATED	AMOUNT	MIS.	CHS.	LHS.	WHEN SURVEYED
Standard Lines Surveyed	15	67	28		July 18-28, 1900
" " Retraced		48	90		August 2, "
" " Resurveyed	3	25	44		Aug. 8-9, "
Township " Surveyed	44	58	27		July 1 Aug 6, "
" " Resurveyed	1	00	00		Aug. 6-11, "
Retracing W. bdry. Wyo.	6	05	75		Aug. 12, "
Connections	1	04	43		Aug. 6-12, "

This Plat
of the
8th Standard Parallel North through R.115W & part of R.116W;
The 14th Auxiliary Meridian West through T.33N.;
The West and North boundaries of T.33N., R.114W.;
The West and North boundaries of T.33N., R.115W.;
The North boundary and a part of the East bdry. of T.33N.R.116W.;
The North boundary of T.33N., R.117W.;
The East boundary and a part of the North bdry. of T.33N., R.118W.;
A part of the North boundary of T.33N., R.119W.;
The resurvey of the

8th Standard Parallel North through a part of Rgs. 117&118W;
A part of the North boundaries of T.33N., R.118W., T.33N., R.119W.;
The retracing of the
8th Standard Parallel North through a part of R.119W.; and
The West boundary of Wyoming through T.33N.,

6th Principal Meridian in
Wyoming
is strictly conformable to the field notes of the survey thereof

by
Oscar McClellan, U.S.D.S.,
under his
Contract No 280,
dated June 7, 1900,
which have been examined, approved & filed in this office.
U.S. Surv Gen's Office
Cheyenne, Wyoming, }
March 14, 1901

Alphonso P. Hancock
U.S. Surv. Gen'l.


2843

APR 3 1901
Survey approved by the Genl.
Commissioner in letter E. March 30, 1901.

EXTERIOR LINES

Scale, 160 chains to 1 inch. May 1st, 1780 E.

1264

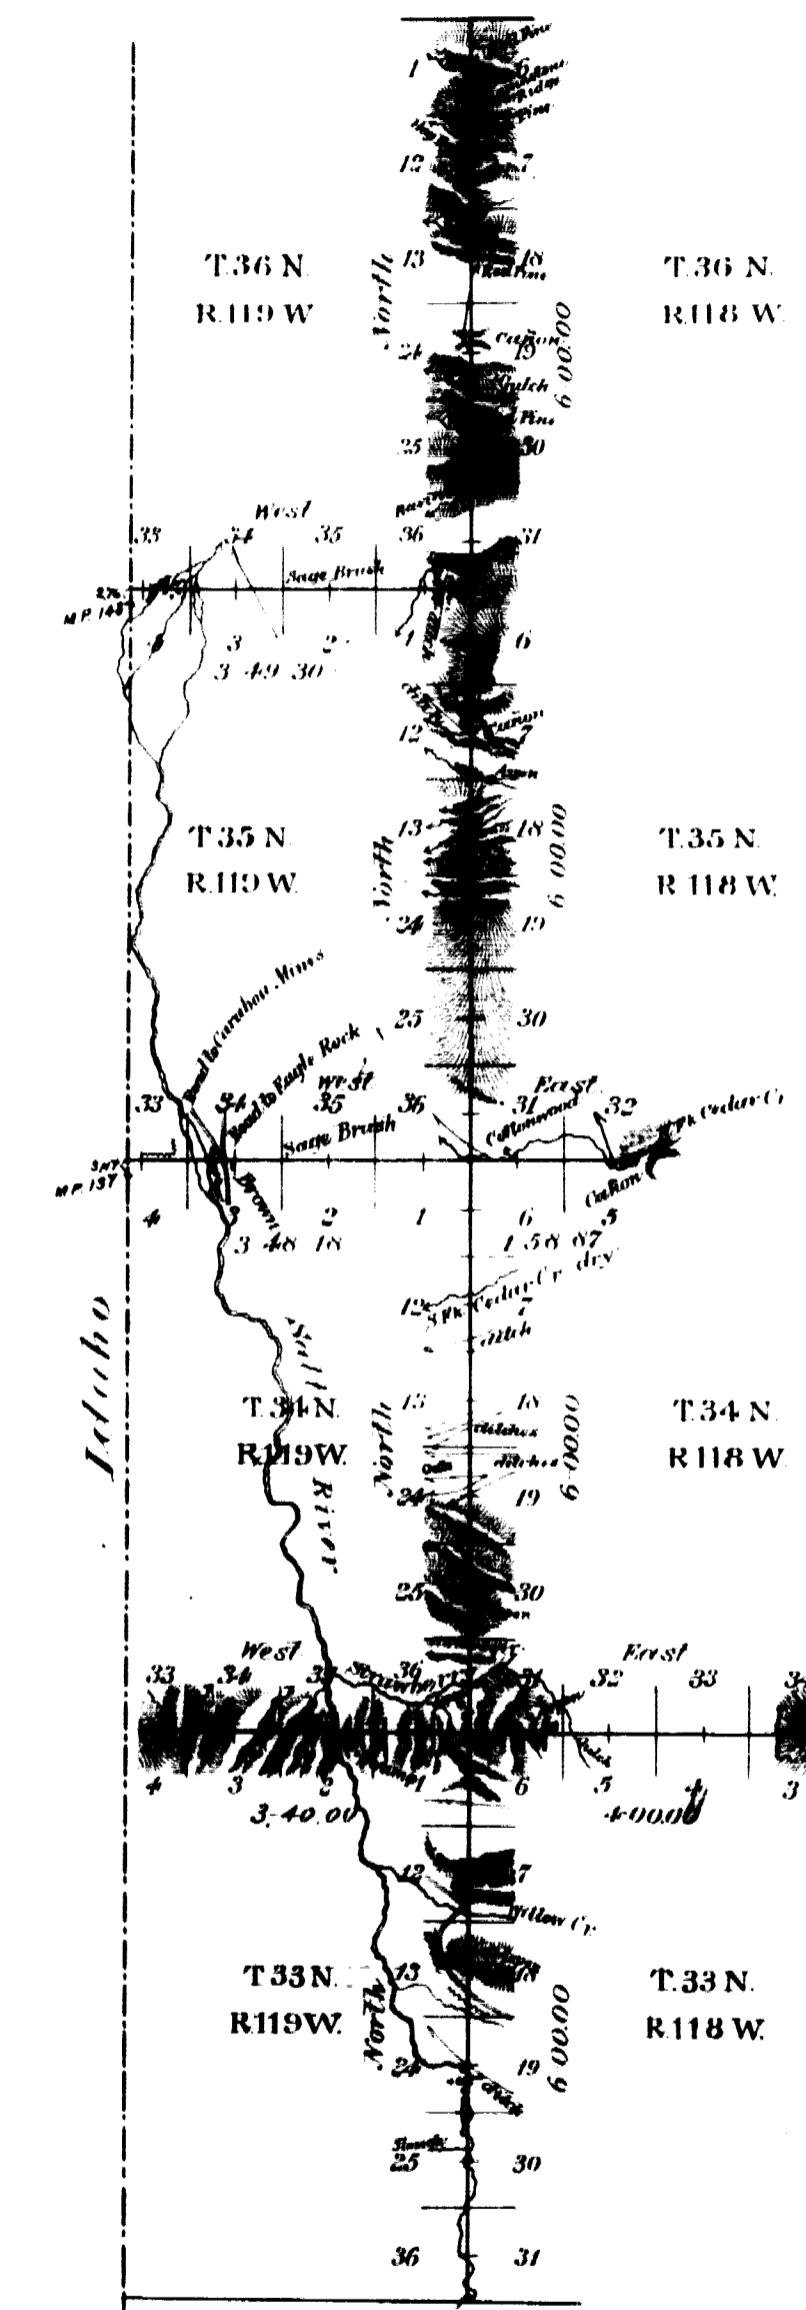

All at minimum rates.

Survey Designated By whom Surveyed	Date of Contract	Amount of Survey	When Surveyed
Exterior lines	Frank H. Jones	June 19 th 1889	40 .36 .35 Sept. 16-18 & 19-20, 1889
Connections			6 23


I hereby certify that the above diagram of the Exterior lines of Townships 33, 34, 35 and 36, North, Ranges 118 and 119 West of the 6th Principal Meridian, Wyoming Territory, is strictly conformable to the field notes of the survey thereof on file in this office, which have been examined and approved.

U.S. Surveyor General's Office } 112nd A. J. Richards
Cheyenne Wyo Oct. 15, 1890 } U.S. Surveyor General

Accession no. 4260

8TH STANDARD PARALLEL NORTH.

In Townships 33 North, Ranges 116, 117, 118 and 119 West of the 6th P.M.
Scale 40 chs. to 1 inch. Magnetic Var. 17° 38' East.

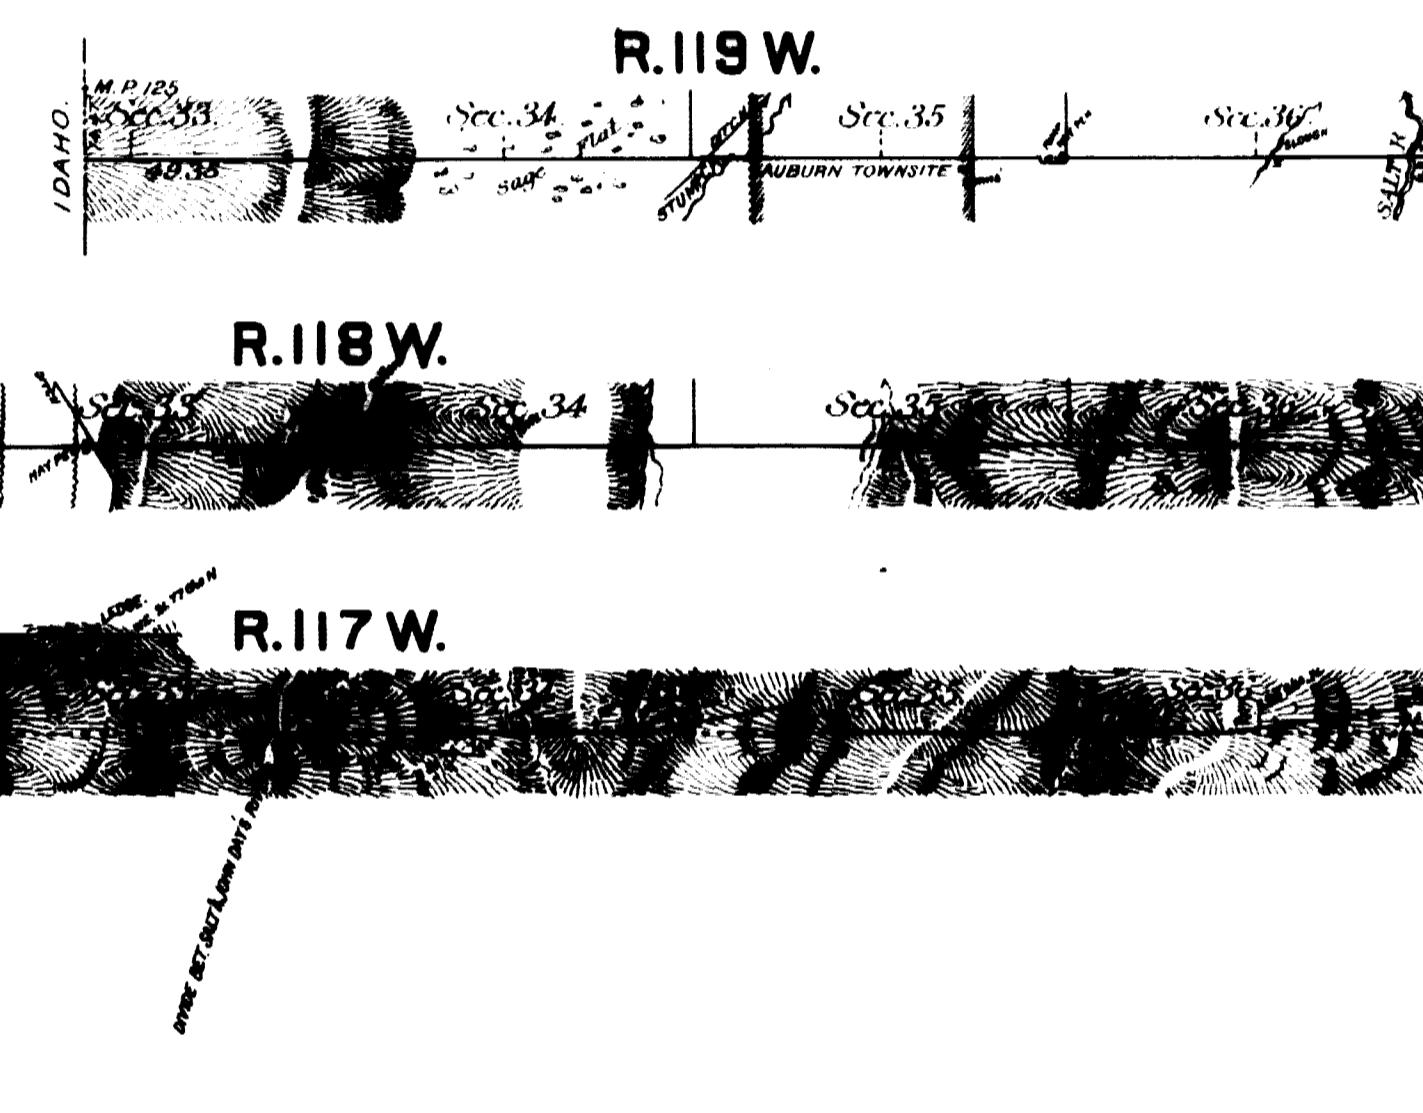

All at intermediate rates.

Survey Designated.	By Whom Surveyed.	Date of Contract.	Amount of Survey.	When Surveyed.
8 th Stand. P.N.	Frank H. Jones	June 19 th 1889	17 47 37	Aug. 18-27, 1889
Connections			14 47	

The above diagram of the 8th Standard Parallel North, in Township 33 North, Ranges 116, 117, 118 and 119 West of the 6th Principal Meridian, Wyoming Territory, is strictly conformable to the field notes of survey thereof on file in this office, which have been examined and approved.

U.S. Surveyor General's Office, } Wm H. Richardson
Cheyenne, Wyo. Oct. 15th 1890. } U.S. Surveyor General